


16051 OVERALL

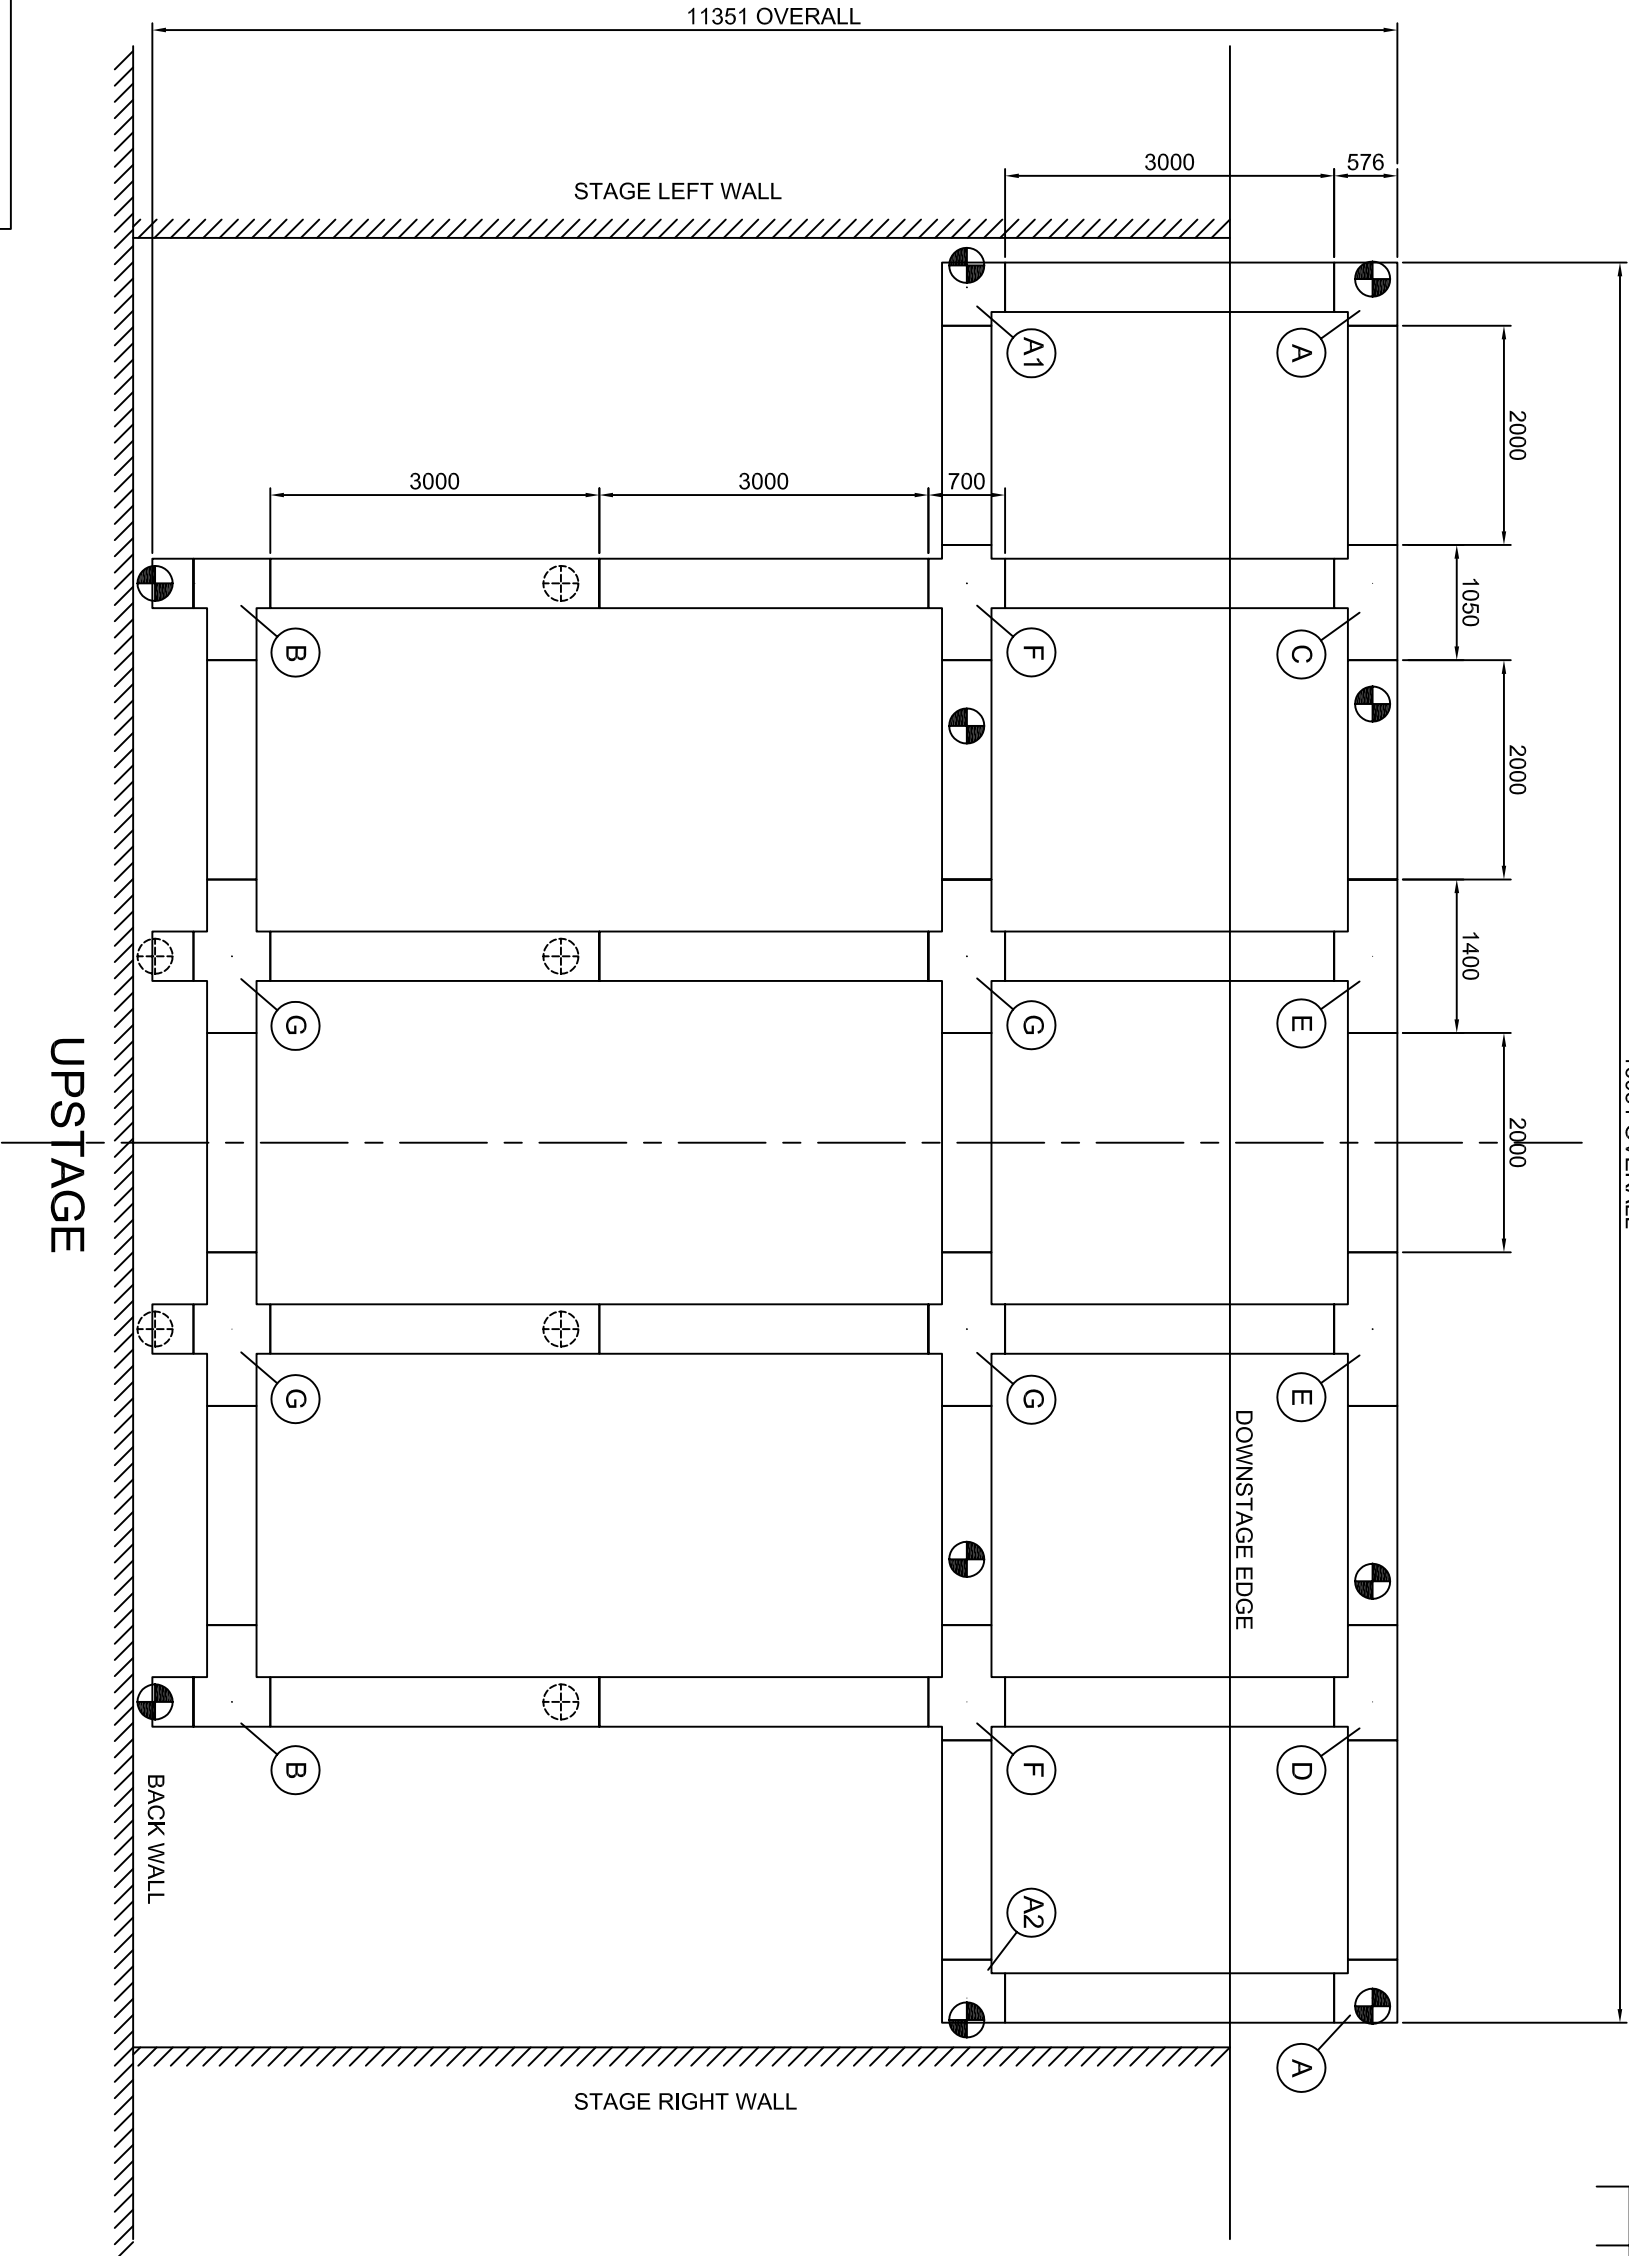

- ⊕ DENOTES POSITION OF 2 TONNE HOIST
- ⊕ DENOTES POSITION OF DEAD POINT
- ⊕ DENOTES CORNER TYPE

RIGGING POSITIONS DETERMINED AT
SITE VISIT JAN 10 2005

REF NOTE

		HEAD OFFICE UNITS 3-6, KINGSTON INDUSTRIAL ESTATE, 81-98 GLOVER STREET, BIRMINGHAM, B9 4EN, ENGLAND. TEL : +44 (0) 121 772 5234 FAX : +44 (0) 121 772 5231		THIS IS A CAD DRAWING. NO MANUAL ALTERATIONS ARE TO BE UNDERTAKEN. ALL DIMENSIONS IN MILLIMETRES. UNSPECIFIED TOLERANCES ±0.10		© TOTAL FABRICATIONS LTD.	
REV	DATE	DRN	DESCRIPTION	APPD	SIZE	SCALE	DRG REF
A	11.01.05	MP	ORIGINAL		A2	1:50	TLWCH001-01
-	10.11.04	MP	ORIGINAL				
TITLE : WOLVERHAMPTON CIVIC HALL - PRELIMINARY LAYOUT OF PROPOSED T2 GRID							
REV : A							